

ARON
FAEGRE
ARCHITECT
520 SW TANK HILL
PORTLAND
OR 97204
503-222-2646

AURORA AIRPORT BUSINESS CENTER
MASTER
PLAN
AURORA AIRPORT - AURORA, OREGON

MASTER
AREA PLAN
TAXI PARKING
DATE: 12-24-19
SCALE: AS SHOWN

REVISIONS


PAGE
L10



EXHIBIT 1

NOTE:

489 TOTAL MAXIMUM PARKING SPACES SHOWN
 (PARKING MAY BE REALLOCATED TO
 AVIATION PARKING IF NEEDED)

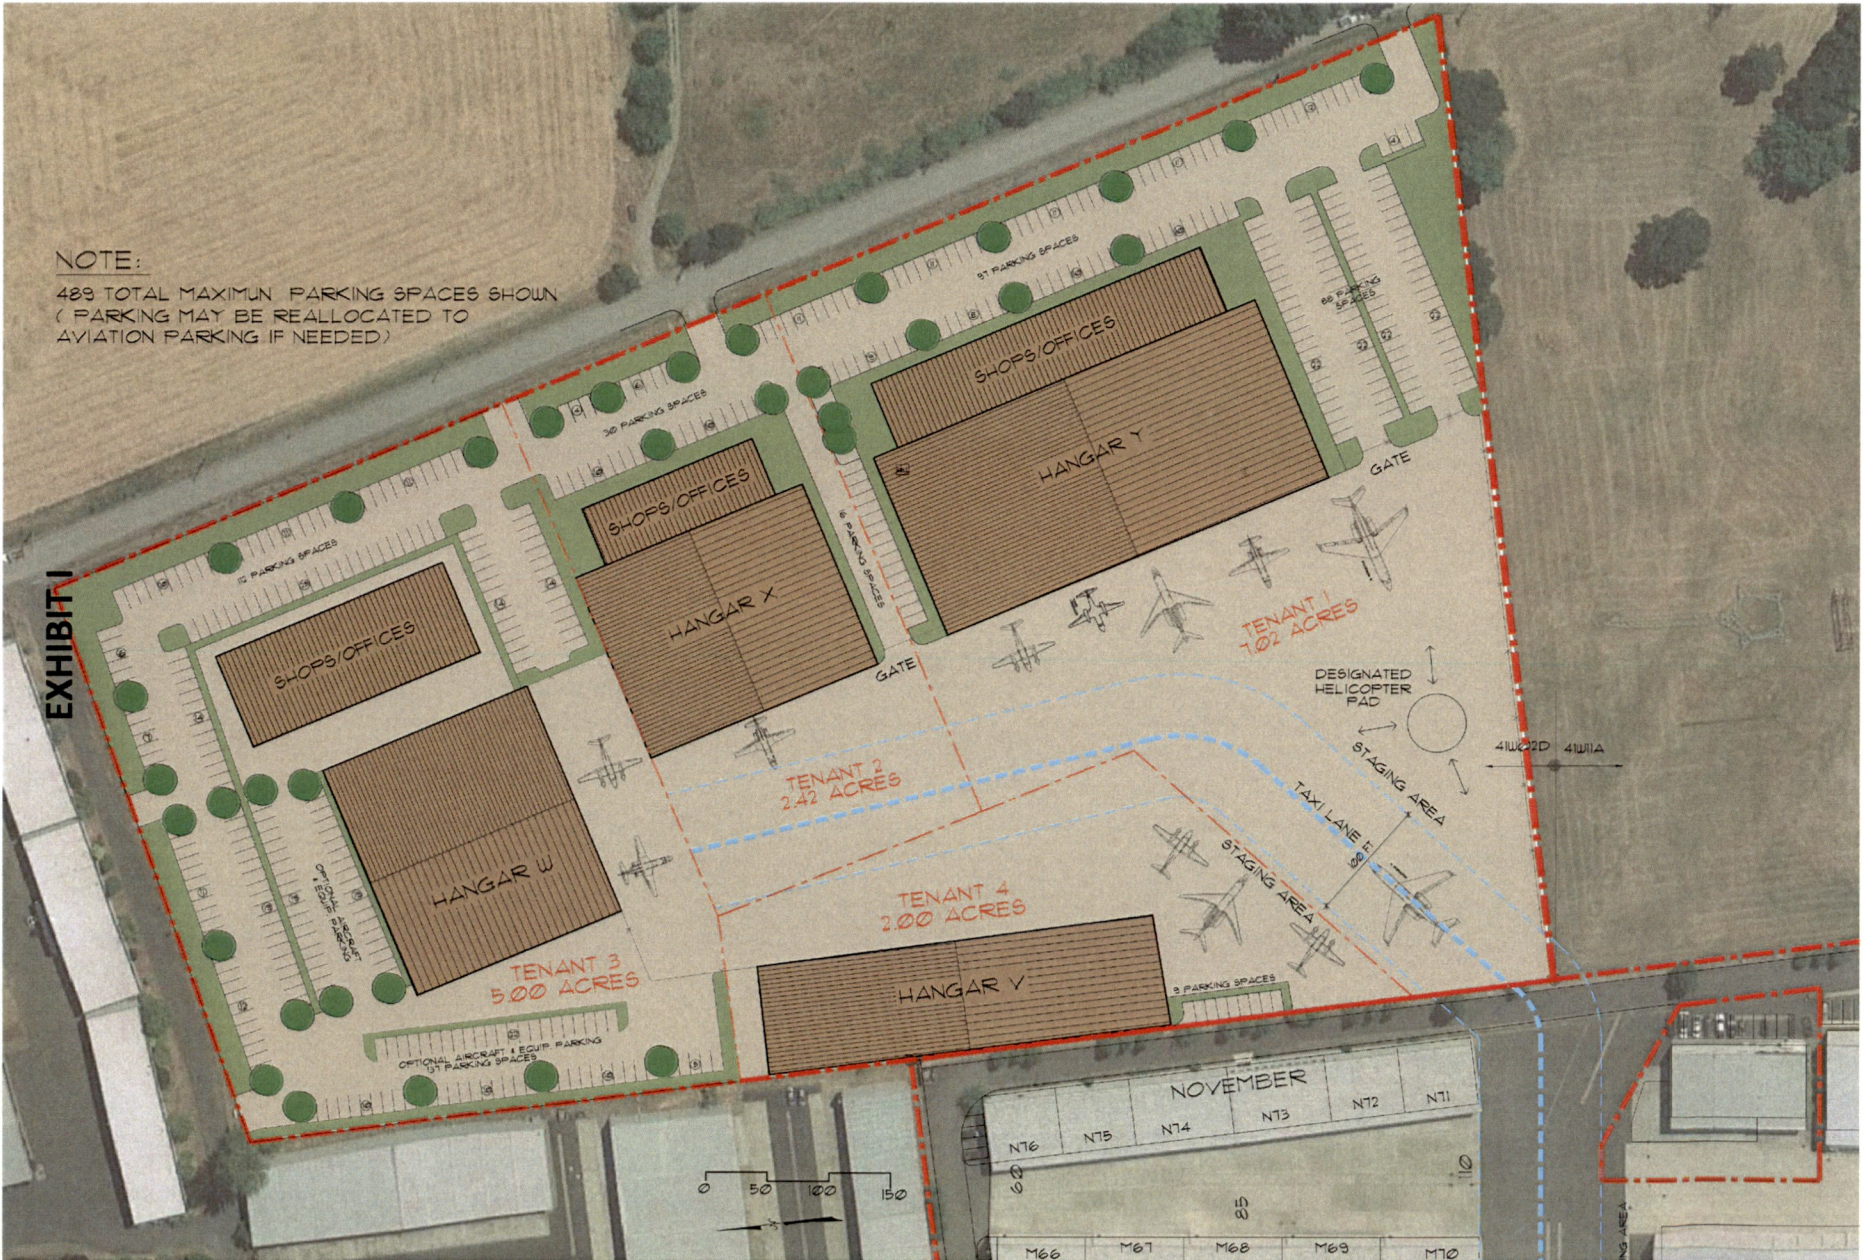

ARON
 FAEGRE
 ARCHITECT
 530 S.W. YAMHILL
 PORTLAND
 OREGON
 97204
 503-232-2548



AURORA AIRPORT BUSINESS CENTER
 MASTER
 PLAN
 AURORA AIRPORT - AURORA, OREGON

MASTER
 SITE PLAN
 MAX PARKING
 DATE: 1-24-19
 DRAWN BY:
 AF

REVISIONS

PAGE:
 L10a